


# RECORD OF SURVEY

IN THE COUNTY OF RIVERSIDE  
IN THE NW 1/4 OF SEC 4, T7S R1E SBB & M  
JANUARY 1969  
Woodrow Remboldt C.E.

RECORDER'S CERTIFICATE  
Filed this 24 day of May 1969 at 1:50 P.m.  
in book 53 of Record of Surveys at page 53  
at the request of the County Surveyor

W.D. BALOGH  
County Recorder  
FEE \$ 5.00  
NO. 7824 By Deane Blaylock  
Deputy

Fd. Granite Stone set in ground  
24"x16"x10" with 4 notches on  
East side per GLO Notes  
for NW Cor. Sec. 4.  
8.03 shown on RS 53/37

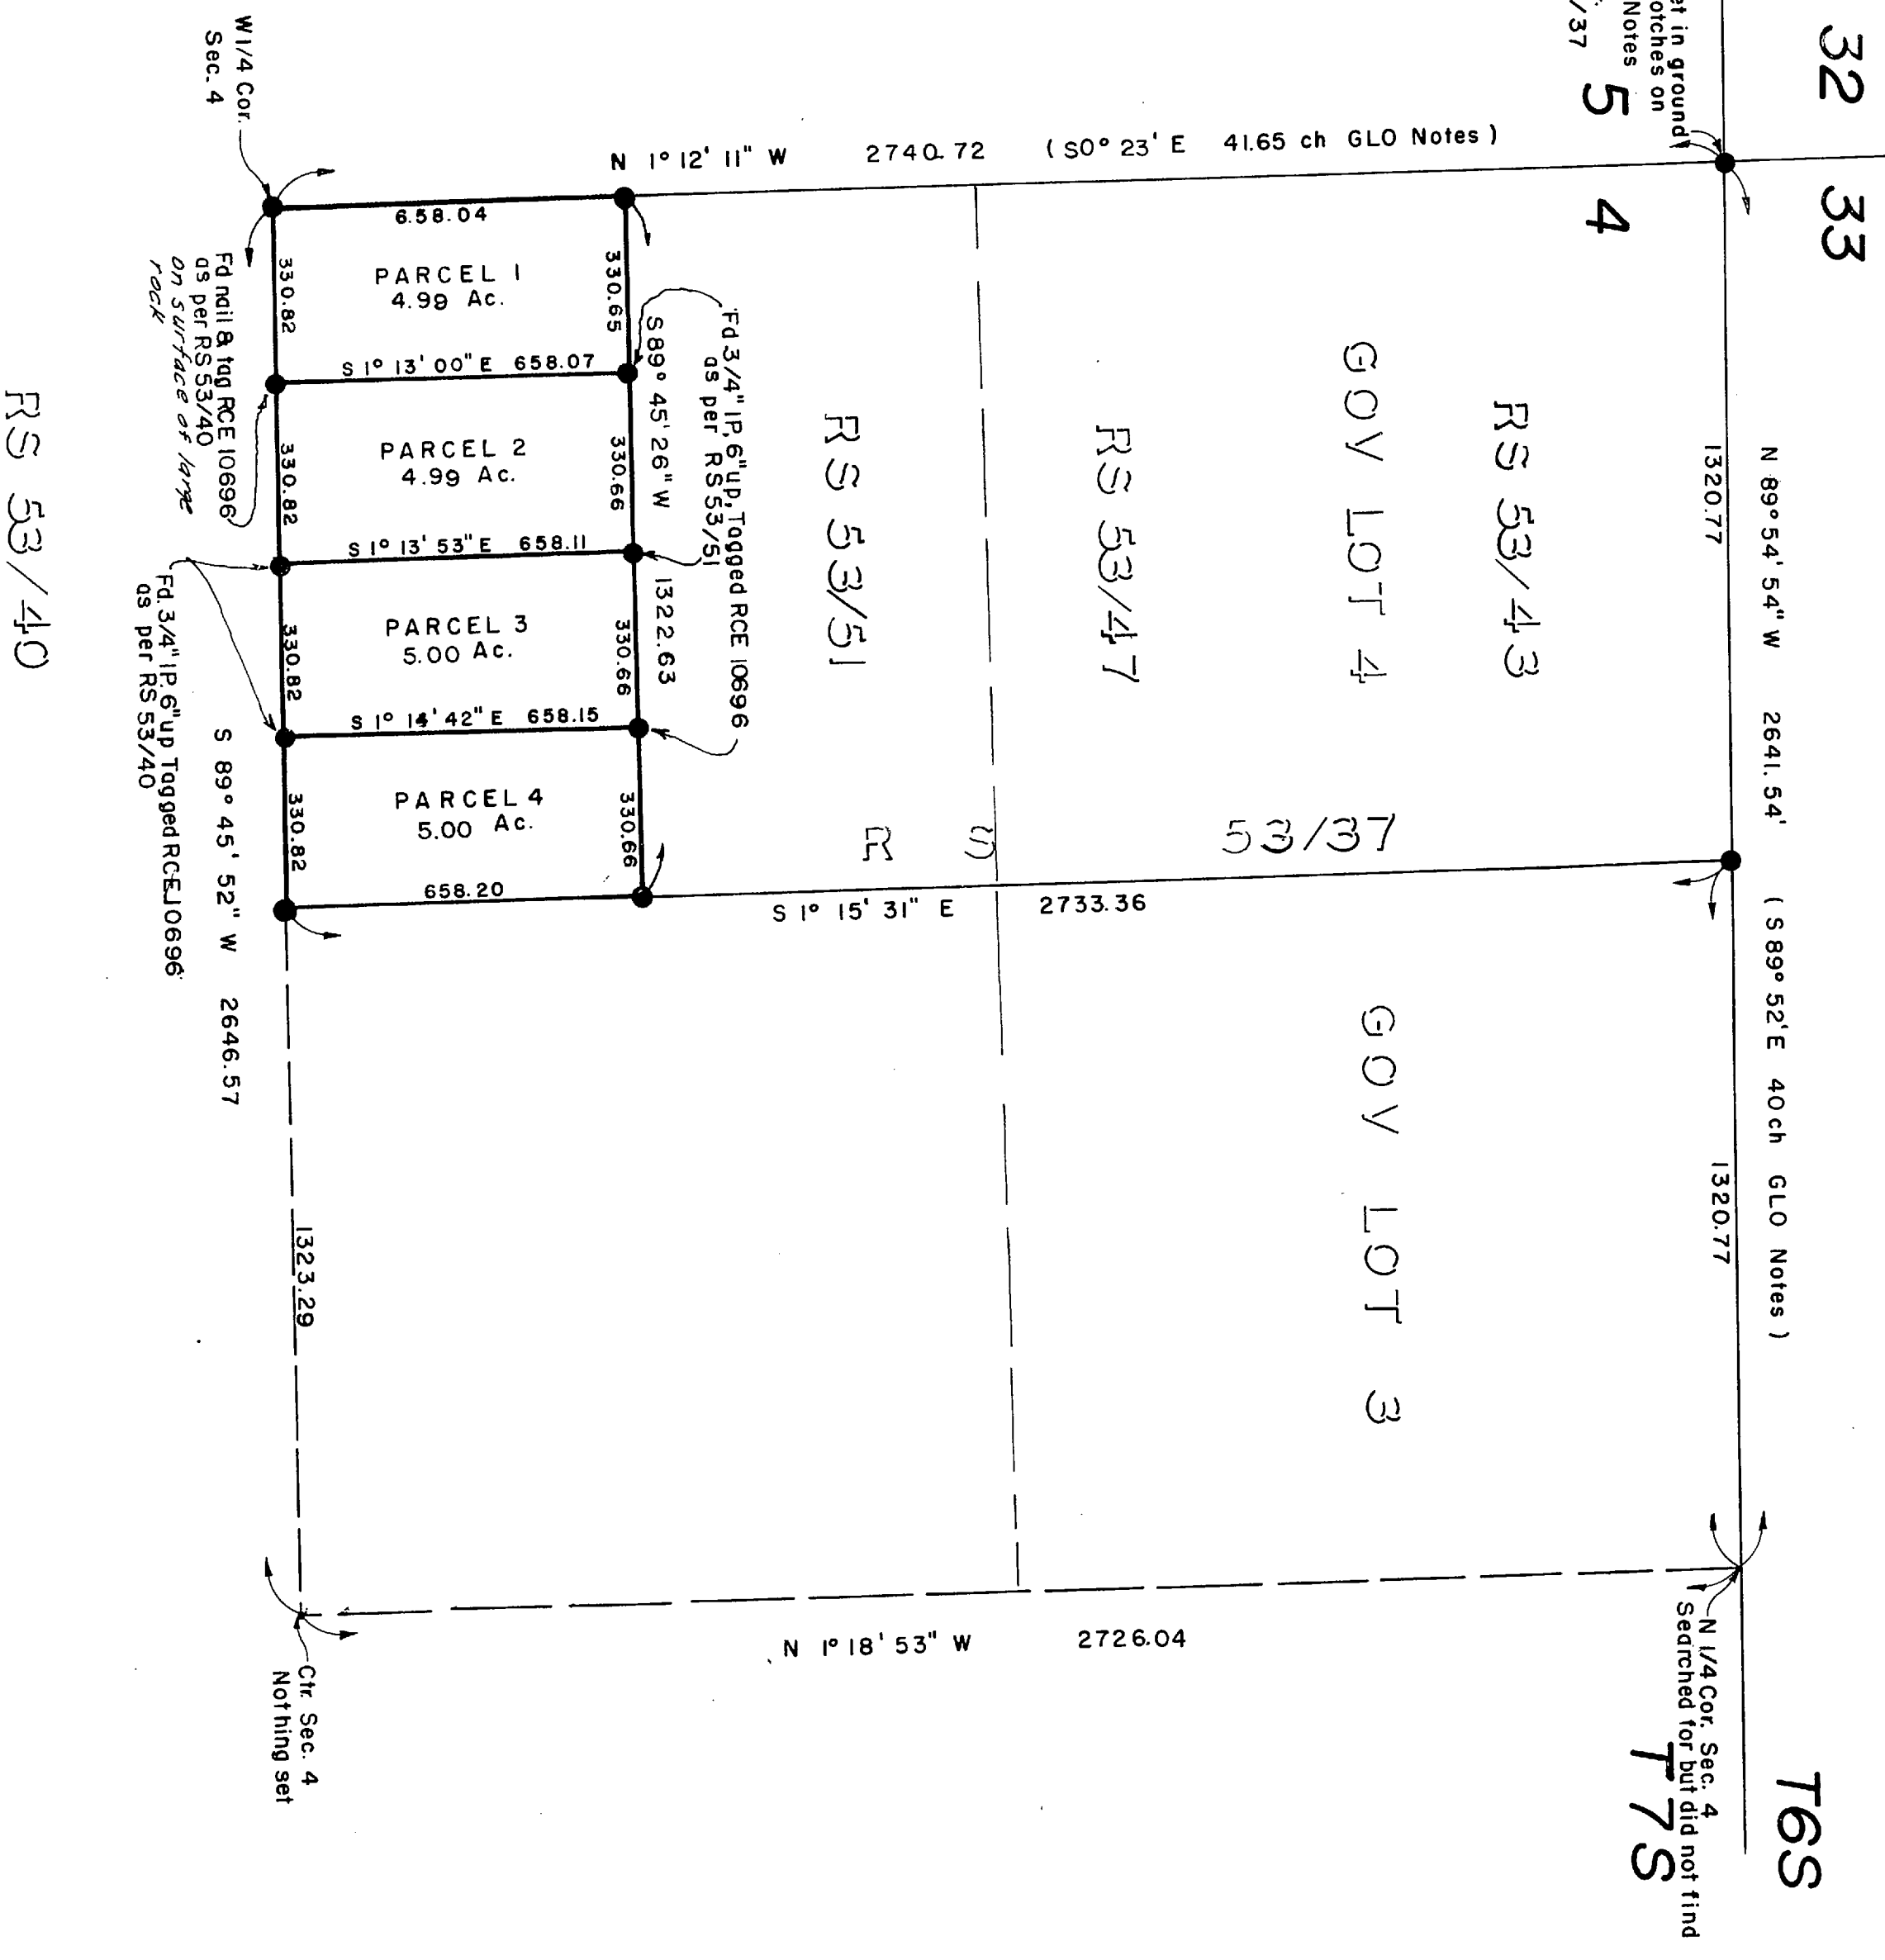

SURVEYOR'S CERTIFICATE  
This map correctly represents a survey made by me or under my  
direction in conformance with the requirements of the Land  
Surveyors' Act at the request of Lee G. & Susan D. Cornett  
in November 1968  
Woodrow Remboldt  
RCE 10696

SURVEYOR'S NOTE  
○ Set 3/4" I.P. Toggled RCE 10696 6" up  
● Found 3/4" I.P. Toggled RCE 10696 as per RS 53/37 6" up  
unless otherwise noted.  
Basis of Bearings: The North line of Sec. 4, T7S, R1E SBB & M  
Taken as N 89° 54' 54" W as per RS 53/37, Riv. Co. Records

COUNTY SURVEYOR'S CERTIFICATE  
This map has been examined for conformance with the requirements  
of the Land Surveyors' Act this 23 day of January, 1969.

A.C. KEITH  
County Surveyor  
By Deane Blaylock  
Deputy